


CONVERSION FACTOR
1 FOOT = 0.3048 METER

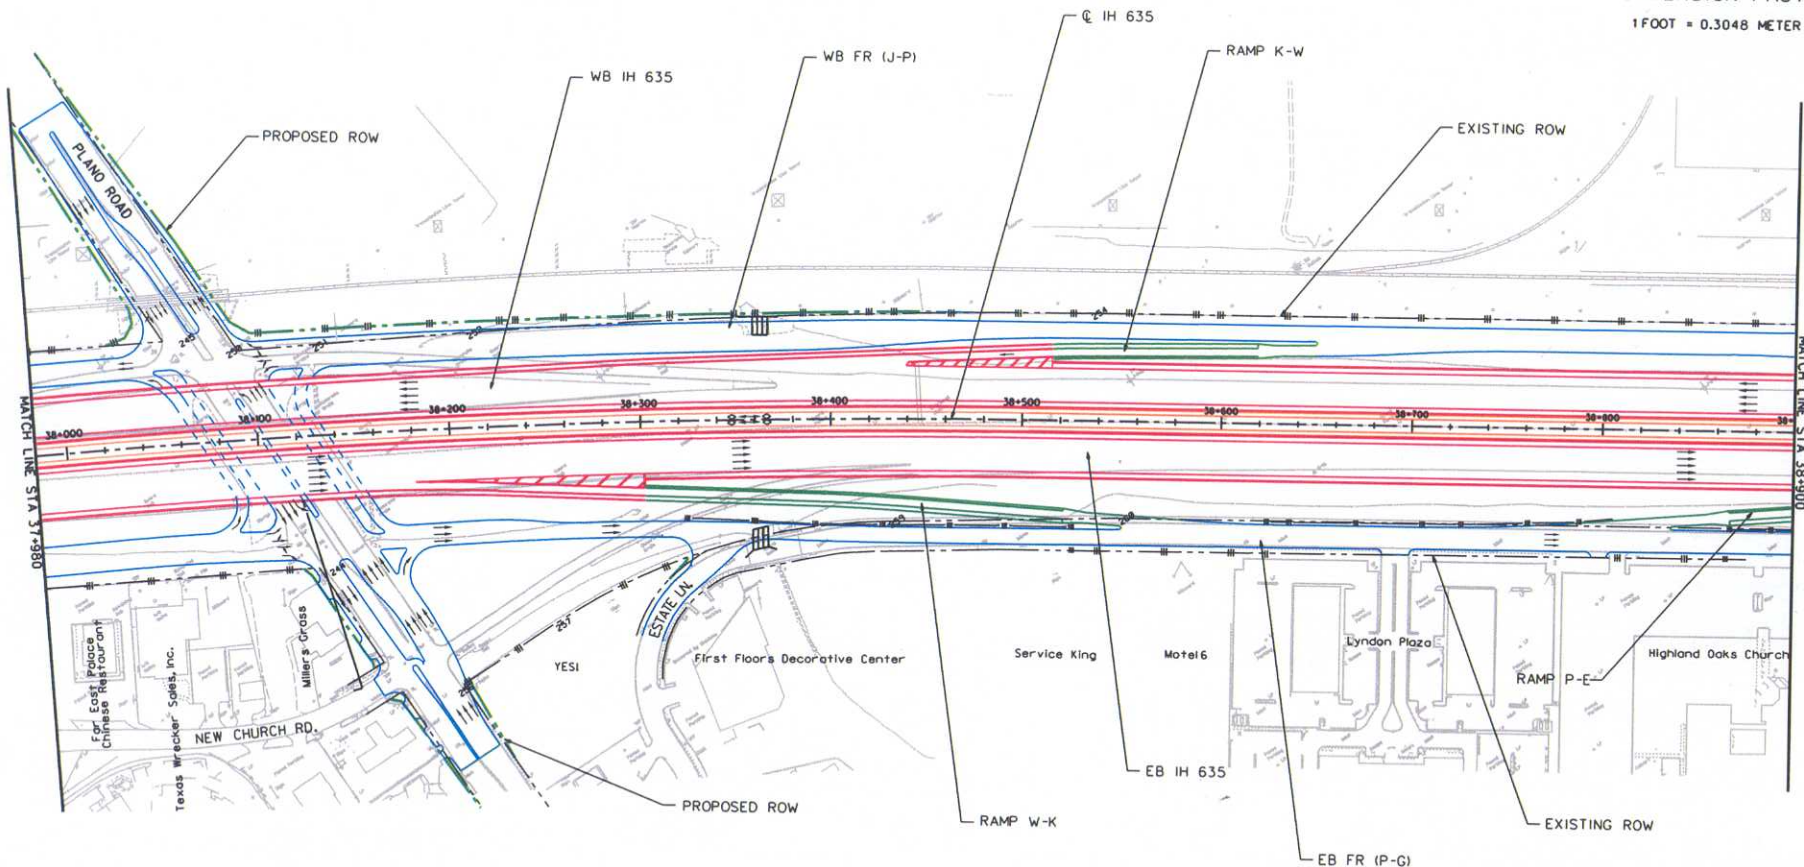

LEGEND

PROPOSED MAIN LANE	—
PROPOSED HOV LANE	—
PROPOSED FRONTAGE ROAD	—
PROPOSED RAMP	—
PROPOSED DIRECT CONNECTOR	—
EXISTING	—
EXISTING ROW	---
PROPOSED ROW	---

IH 635 PRELIMINARY PLAN VIEW	
STA 37+980 TO STA 38+900	
DATE: MAY 2002	
SHEET 9 OF 27	